

Riverside Park

LAKE WANAKA

Location of Services

These are preliminary plans only. It is the responsibility of the lot owner or contractor employed by the lot owner to verify the position of services on the ground before excavating.

Key

- Mudtank
- Sign
- Water Toby
- Water Main
- Rockgas House Connection
- Rockgas Line
- Power Service Box
- Telecom Service Box
- Telecom Manhole Box
- Street Light
- Footpath
- Fence
- Stormwater Manhole
- Stormwater Line
- Foulsewer Manhole
- Foulsewer Line
- Tree

Area and dimensions subject to final survey and approval by LINZ.


These plans are compiled from design information only and may be changed without notification.

All information to be verified prior to building design.

Scale 1:200 @ A3

Drawn By PGS Date 23/01/2015

Job No. W3678 Layout 1 Rev A

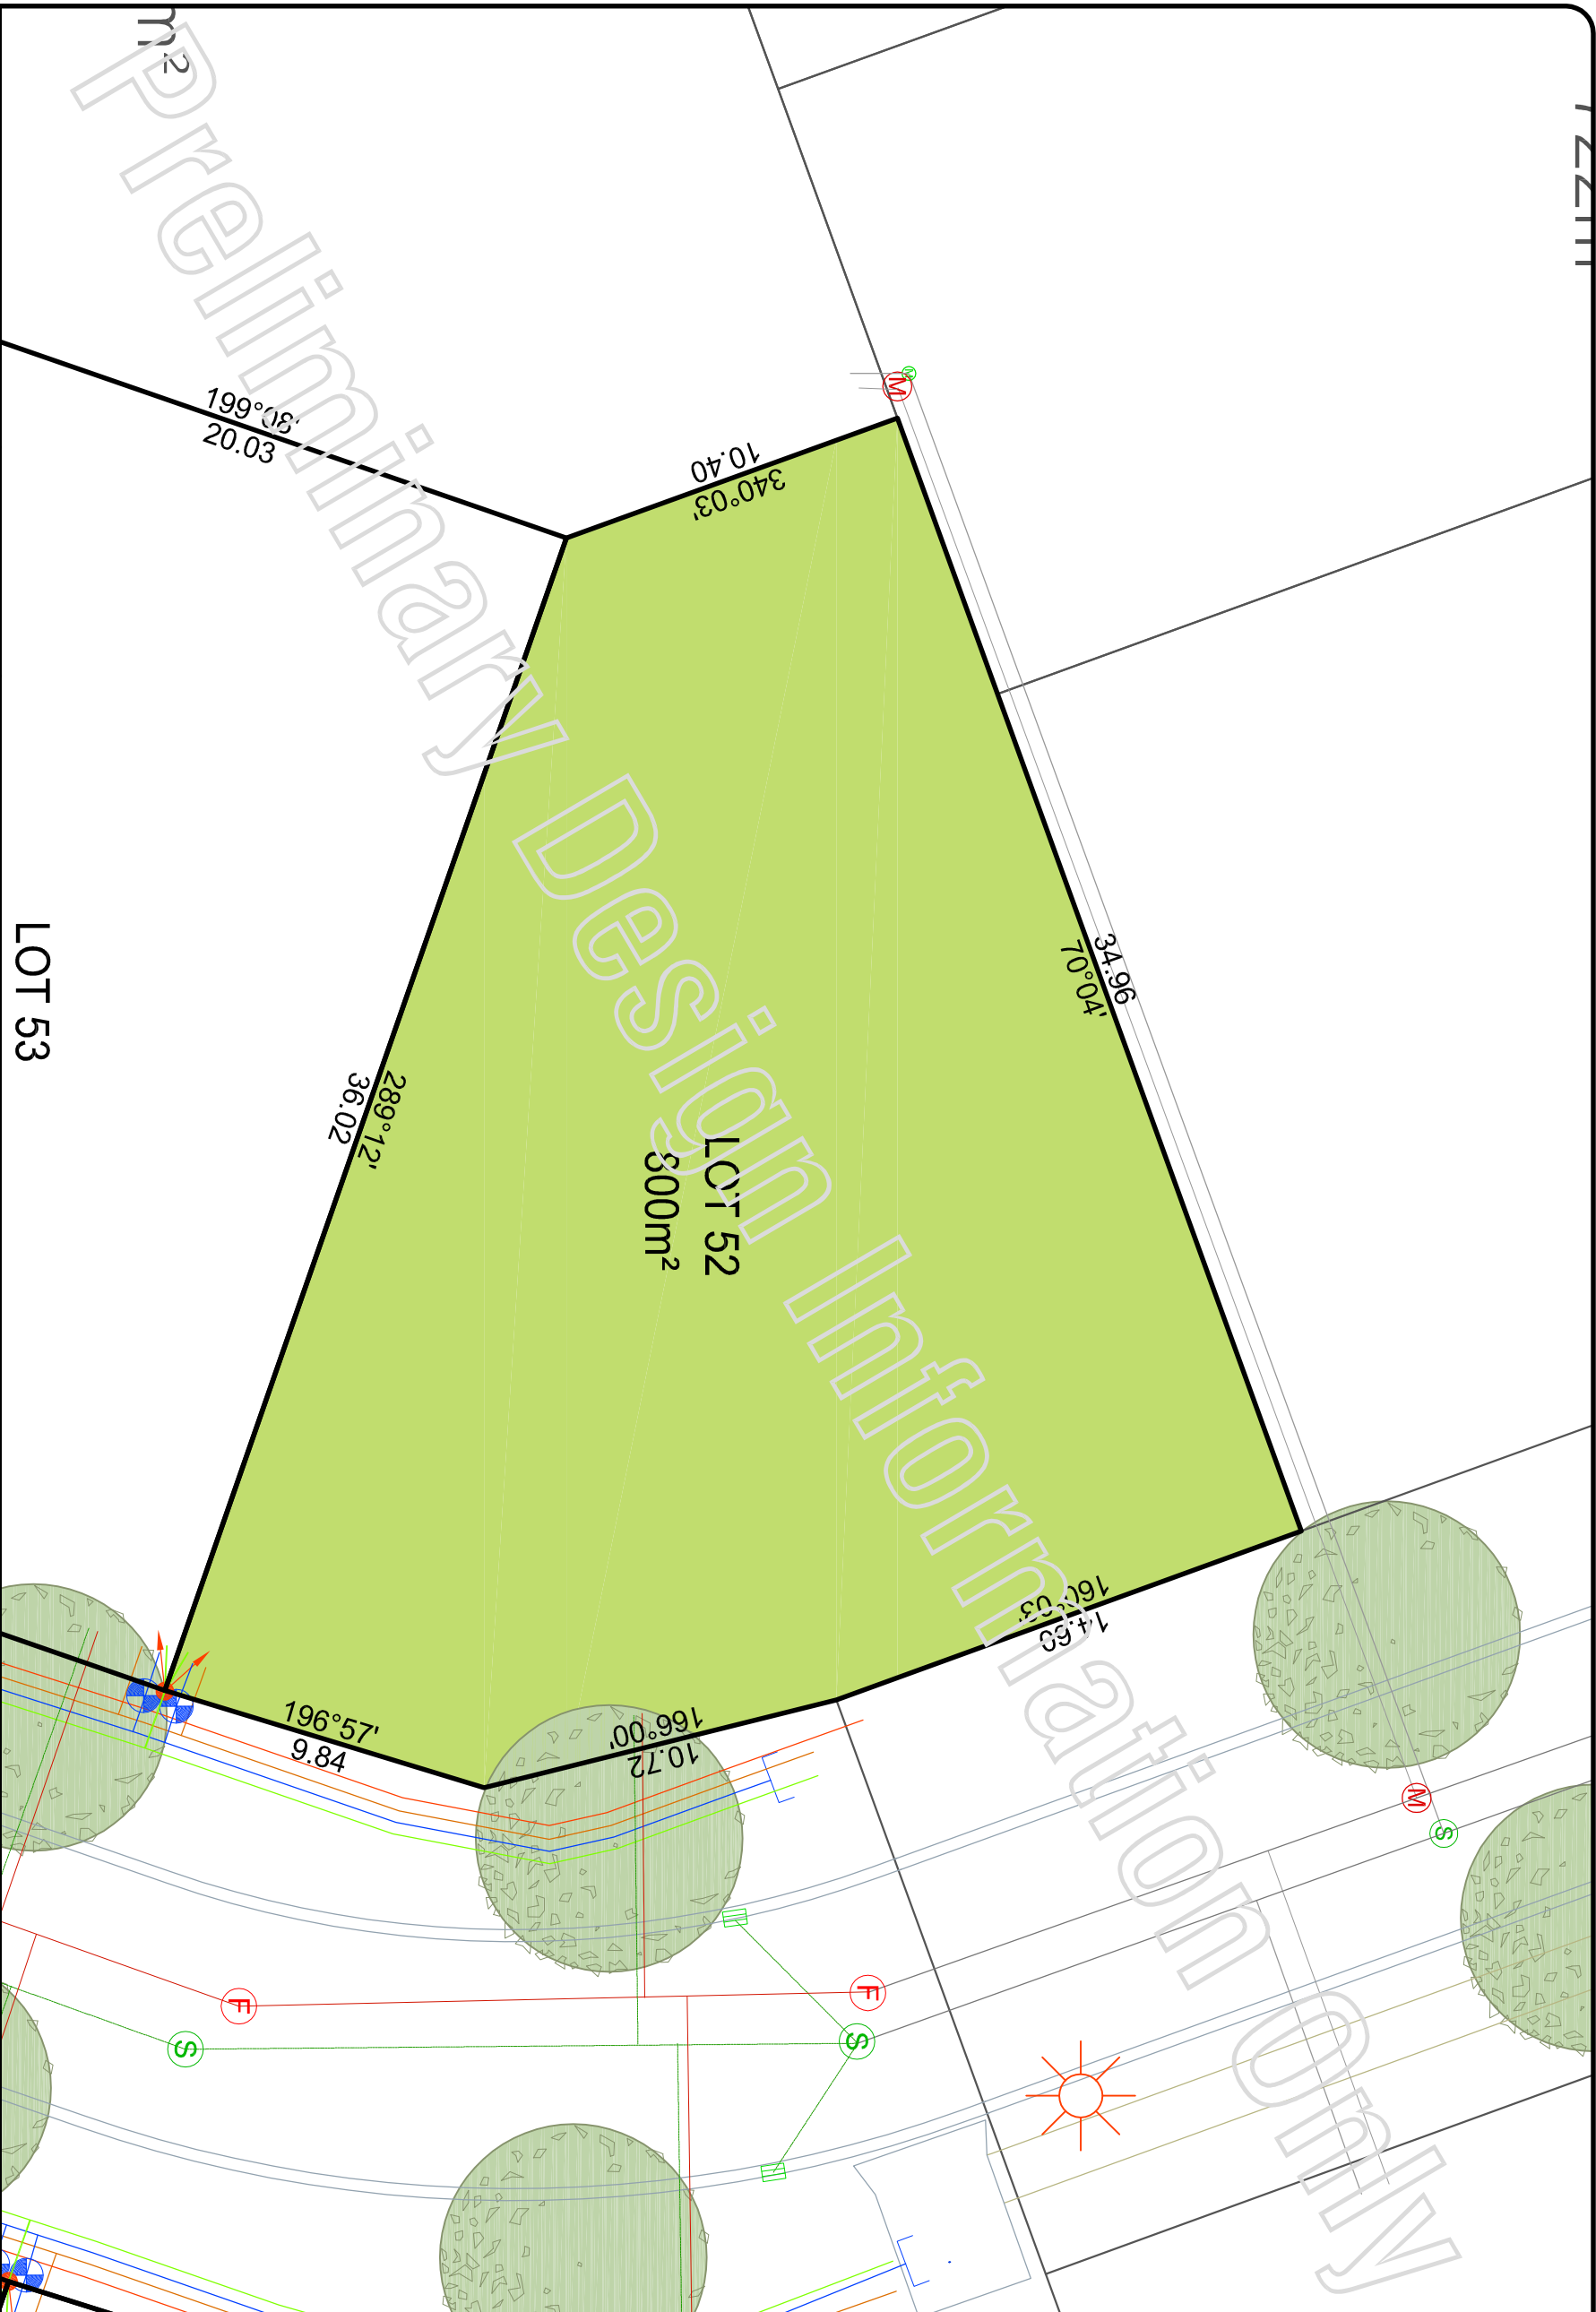

LOT 53

LOT 52
300m²

PATERSONPITTS GROUP

Surveying • Planning • Engineering
Your Land Professionals
www.ppgroup.co.nz
0800 PPGROUP

WANAKA BRANCH
19 Reece Crescent
or P.O. Box 283
Wanaka 9343
T 03 443 0710
E wanaka@ppgroup.co.nz

Lot 52
Finch St
Riverside Park, Wanaka

Electronic Information

An electronic copy of the information in Autocad format can be obtained from Paterson Pitts Wanaka. Note this information is extracted on a individual basis and a fee applies.

© Paterson Pitts Ltd., All Rights Reserved

Overall