

Riverside Park

LAKE WANAKA

Location of Services


These are preliminary plans only. It is the responsibility of the lot owner or contractor employed by the lot owner to verify the position of services on the ground before excavating.

Key

- Mudtank
- Sign
- Water Toby
- Water Main
- Rockgas House Connection
- Rockgas Line
- Power Service Box
- Telecom Service Box
- Street Light
- Footpath
- Fence
- Stormwater Manhole
- Stormwater Line
- Foulsewer Manhole
- Foulsewer Line
- Tree

Area and dimensions subject to final survey and approval by LINZ.

These plans are compiled from design information only and may be changed without notification. All information to be verified prior to building design.

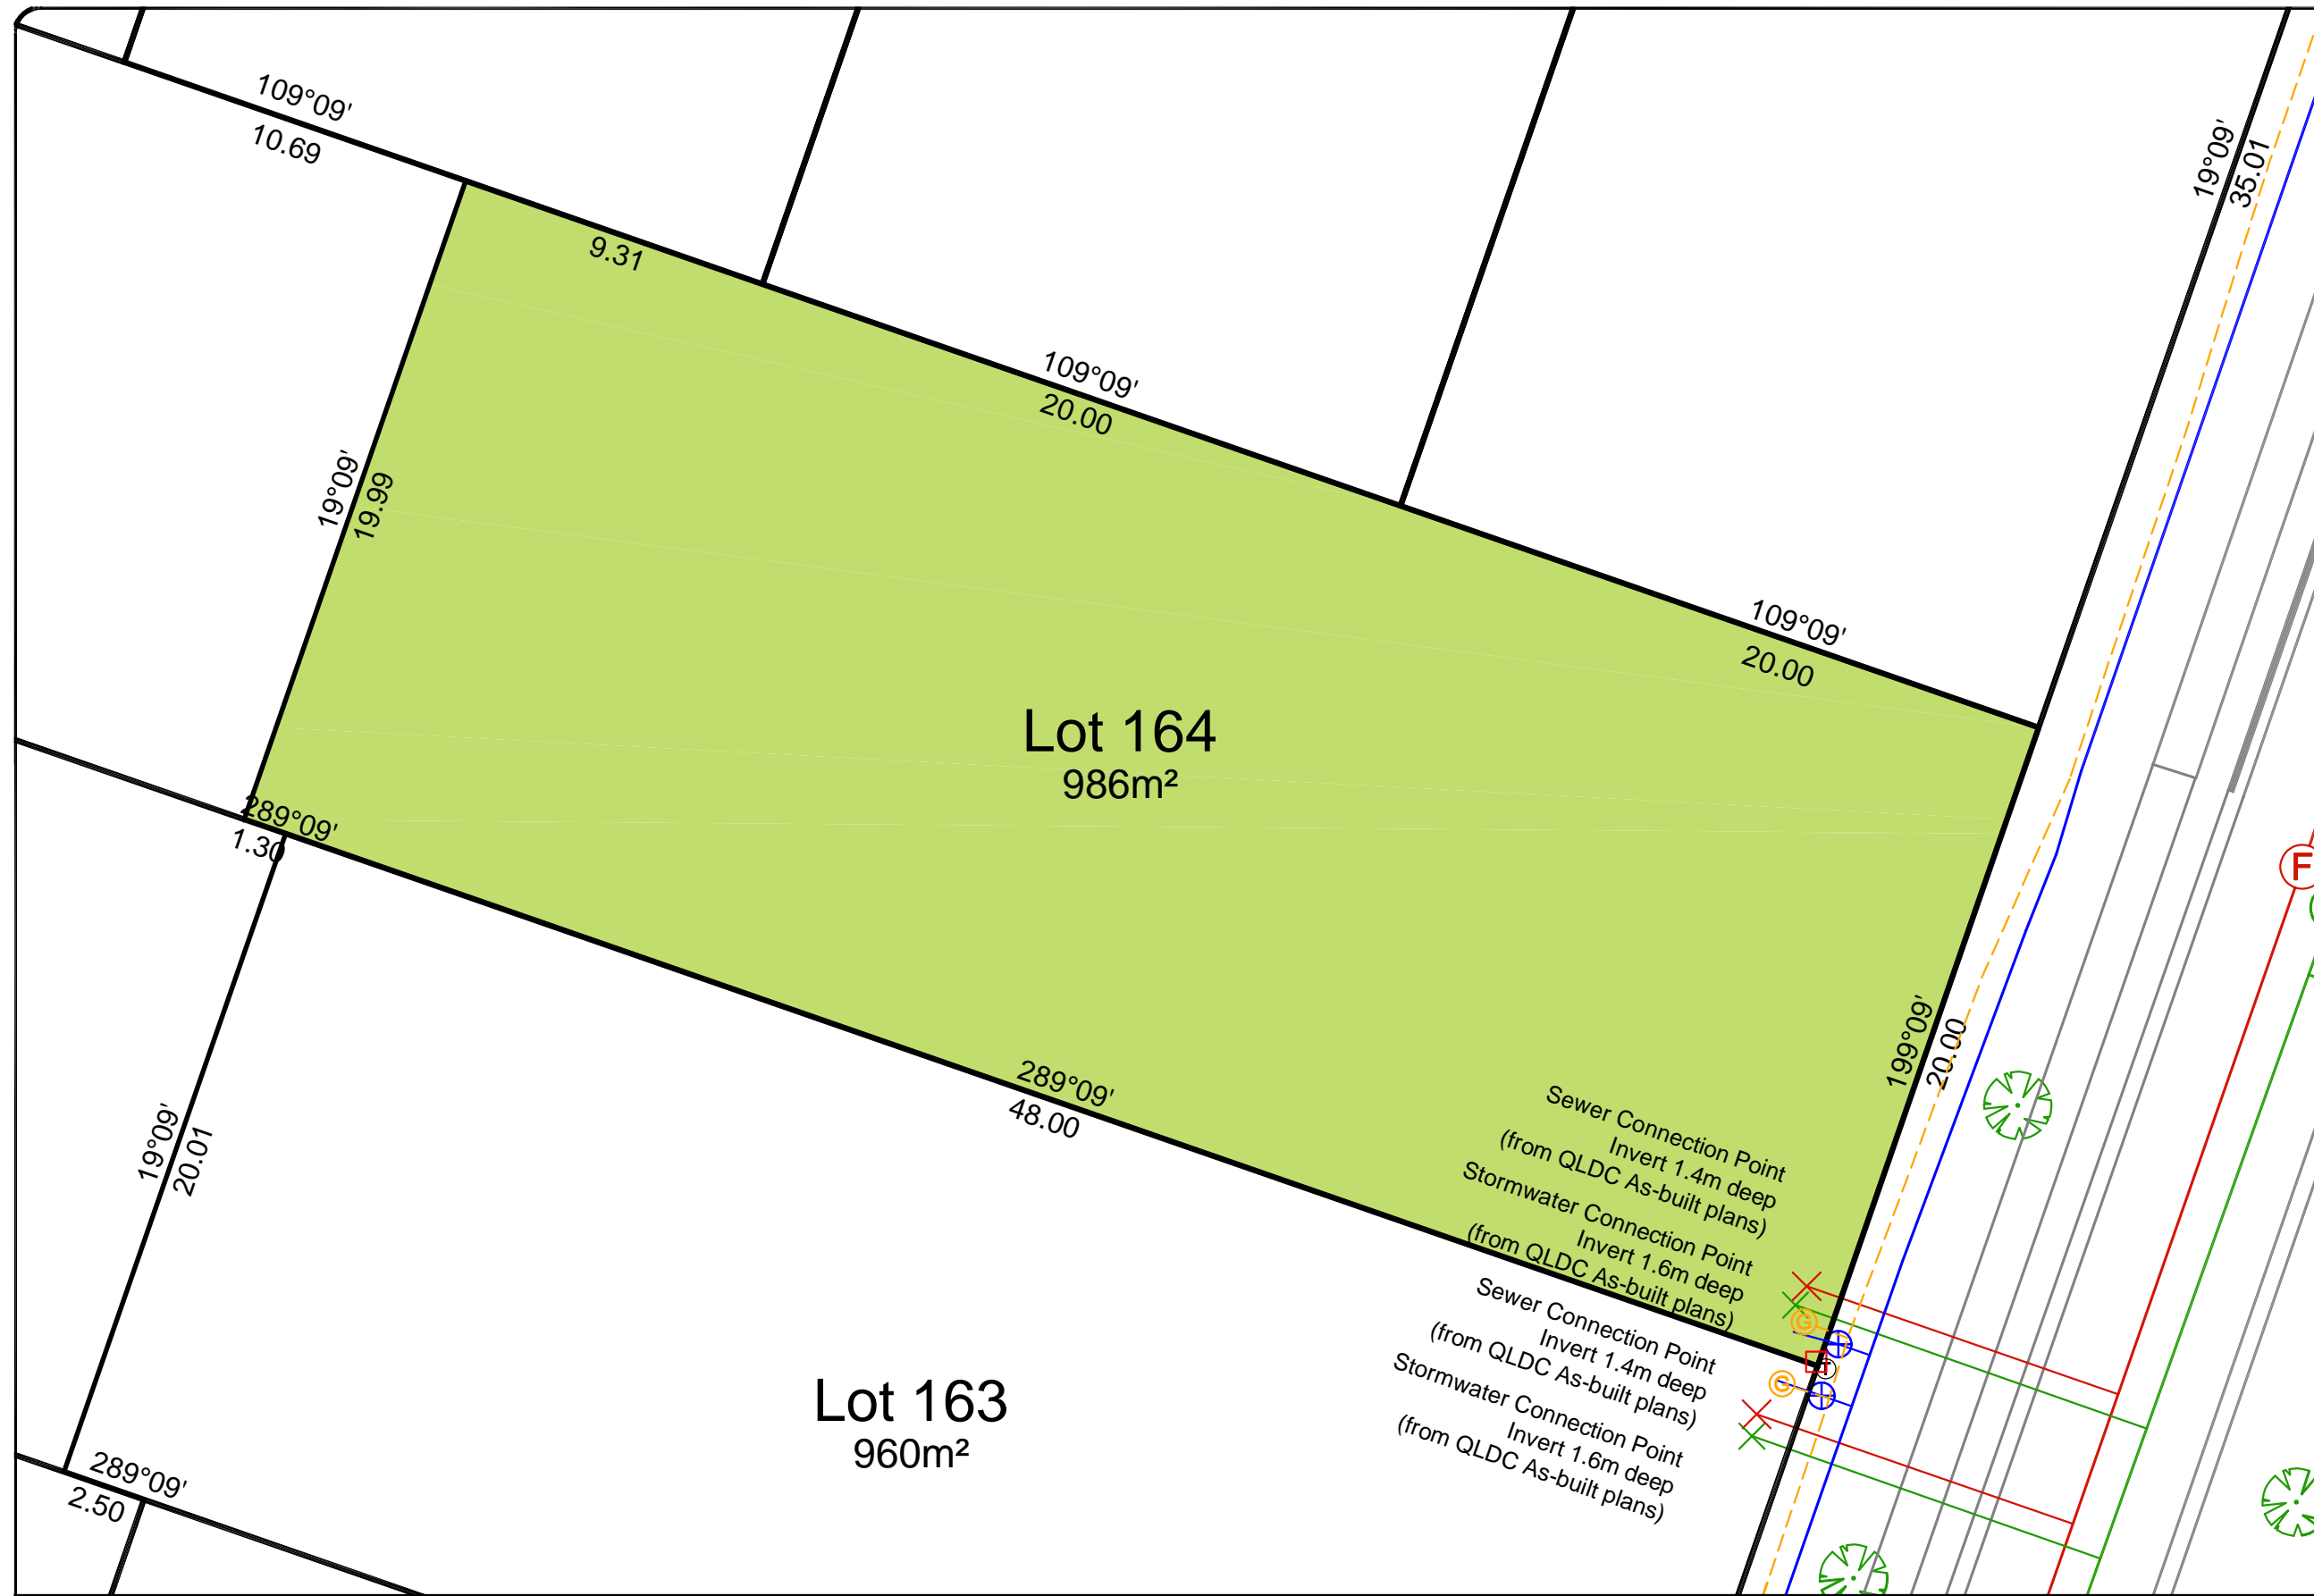

PATERSONPITTSGROUP
 Surveying • Planning • Engineering
 Your Land Professionals
 www.ppgroup.co.nz
 0800 PPGROUP

WANAKA BRANCH
 19 Reece Crescent
 or P.O. Box 283
 Wanaka 9443
 T 03 443 0110
 E wanaka@ppgroup.co.nz

Lot 164
 Snowberry Street
 Riverside Park, Wanaka

Electronic Information
 An electronic copy of the information in Autocad format can be obtained from Paterson Pitts Wanaka. Note this information is extracted on a individual basis and a fee applies.
 © Paterson Pitts Ltd., All Rights Reserved

Overall Scale	1:200 @ A3	
Drawn By	DHP	Date 07/08/2014
Job No.	W3678	Layout 1 Rev C